



SCHEMATIC FRONT ELEVATION

SCALE 1/8"=1'-0"



SCHEMATIC RIGHT SIDE ELEVATION

SCALE 1/8"=1'-0"




SCHEMATIC REAR ELEVATION

SCALE 1/8"=1'-0"




SCHEMATIC LEFT SIDE ELEVATION  
SCALE 1/8"=1'-0"

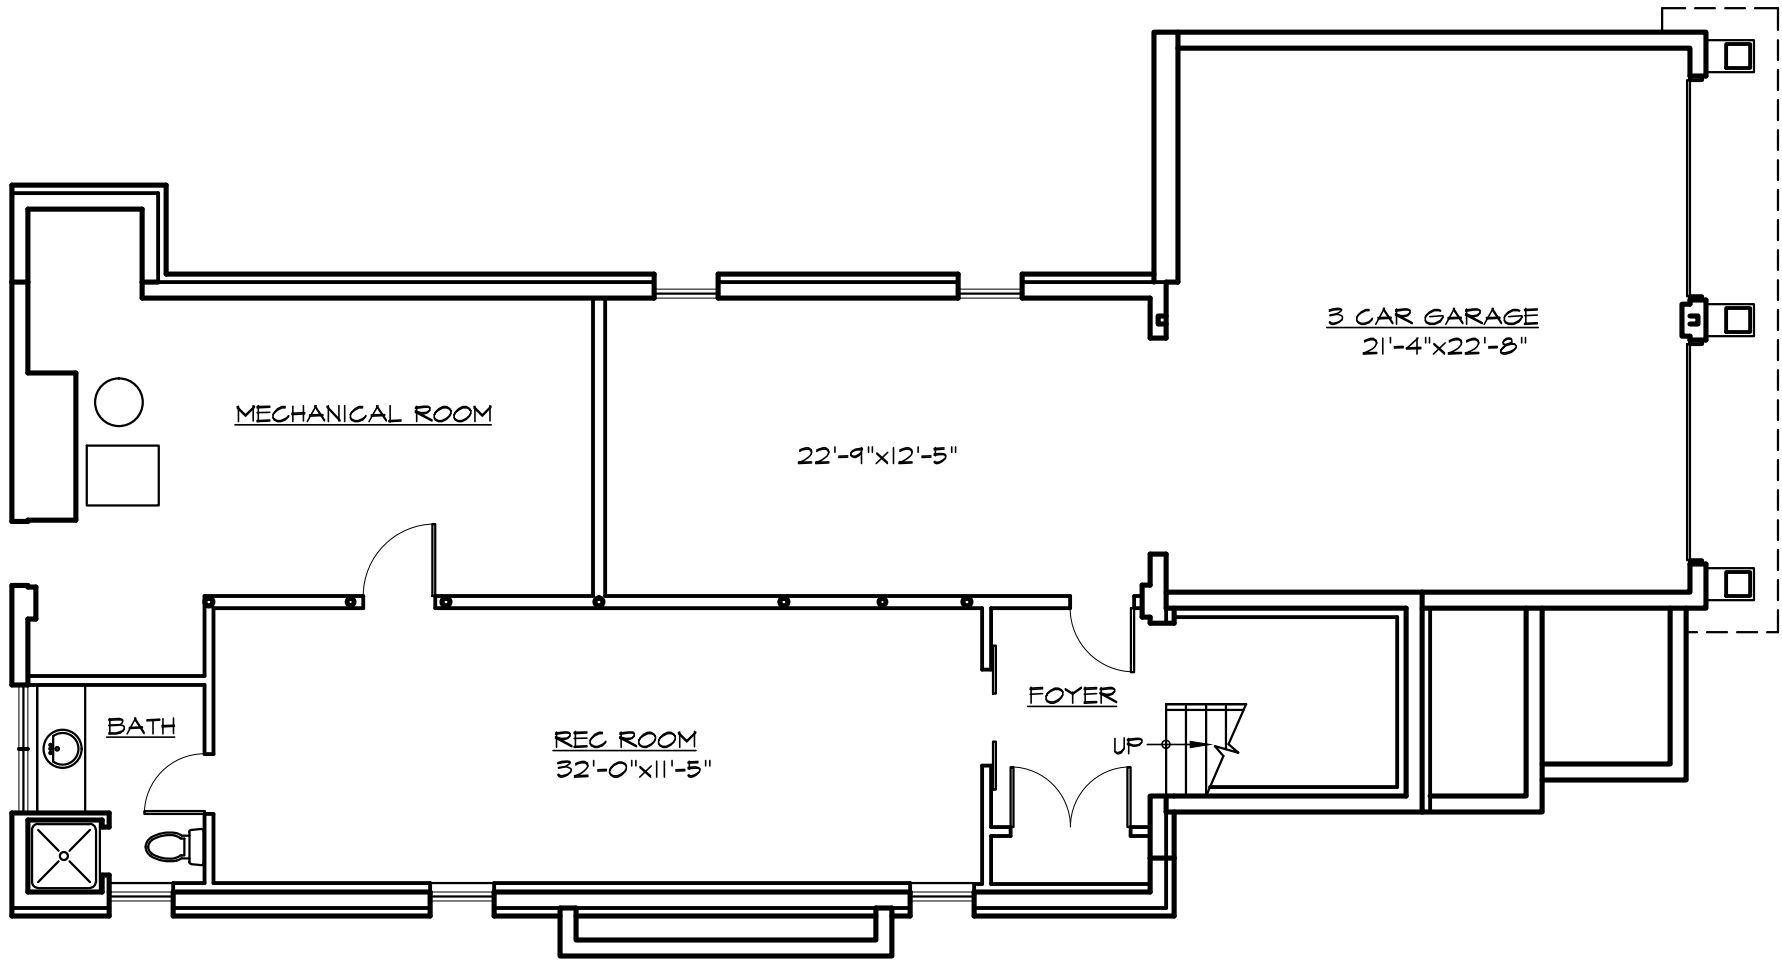

**SCHEMATIC LOWER LEVEL PLAN**

SCALE 1/8" = 1'-0"


635 S.F. FINISHED

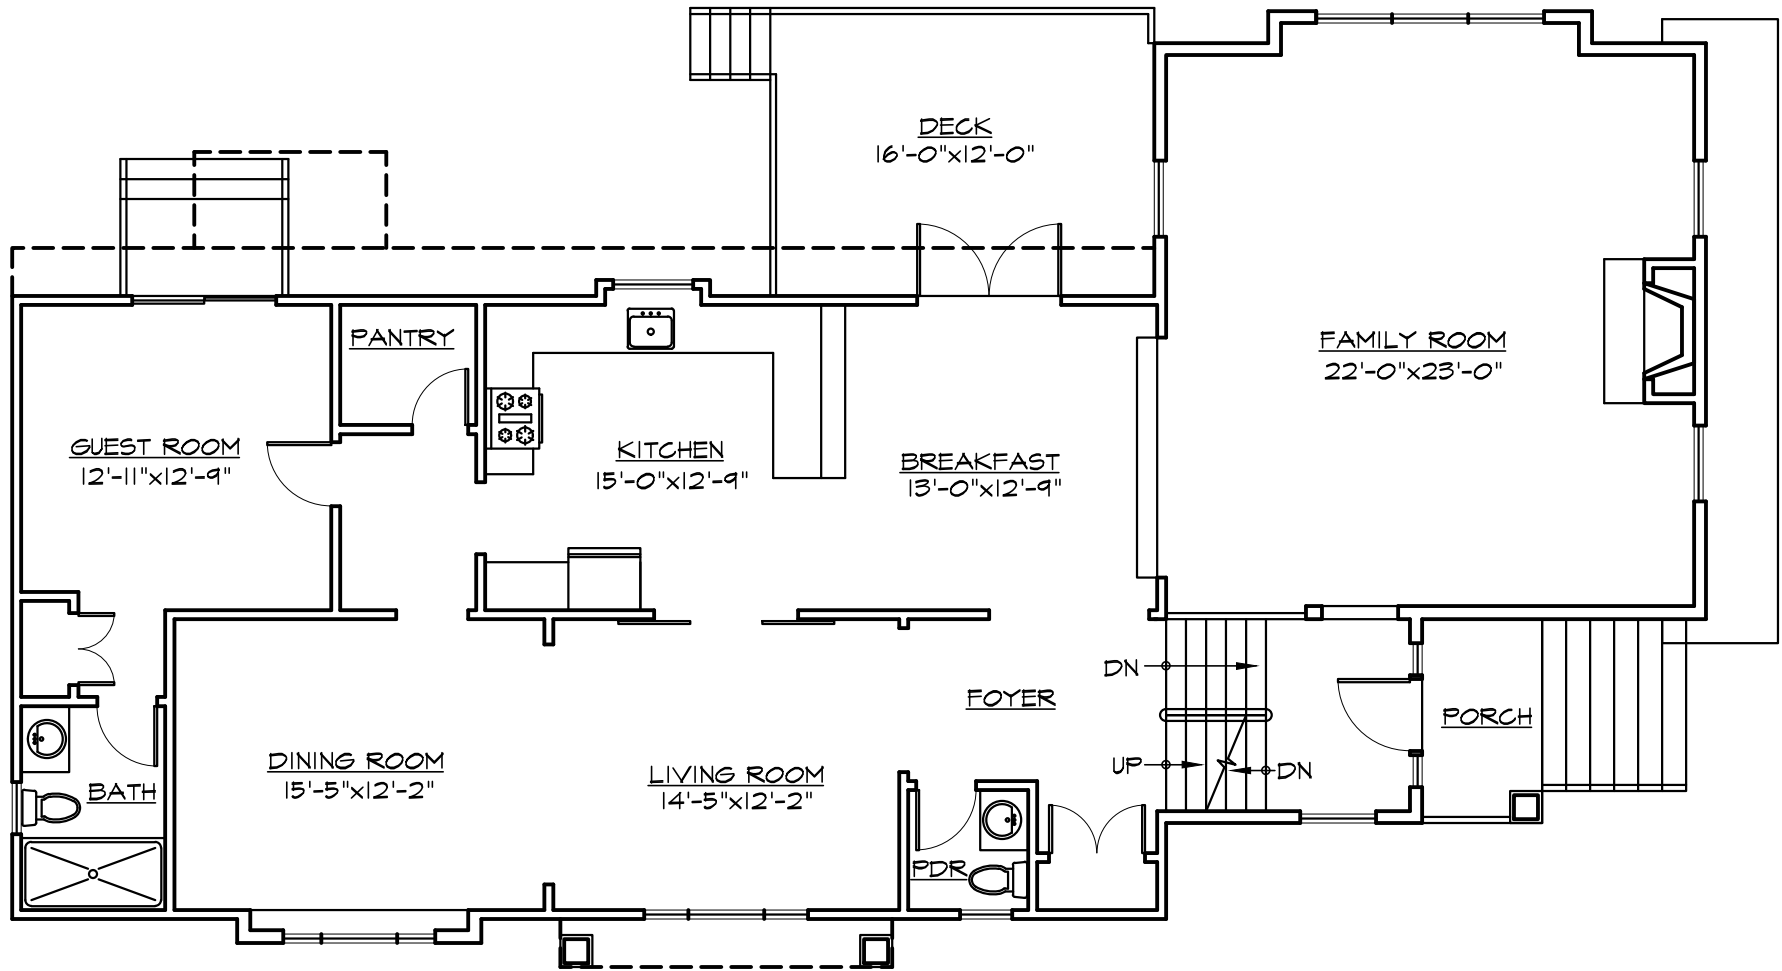

**SCHEMATIC MAIN LEVEL PLAN**

SCALE 1/8" = 1'-0"

1,902 S.F.  
3,274 S.F. TOTAL

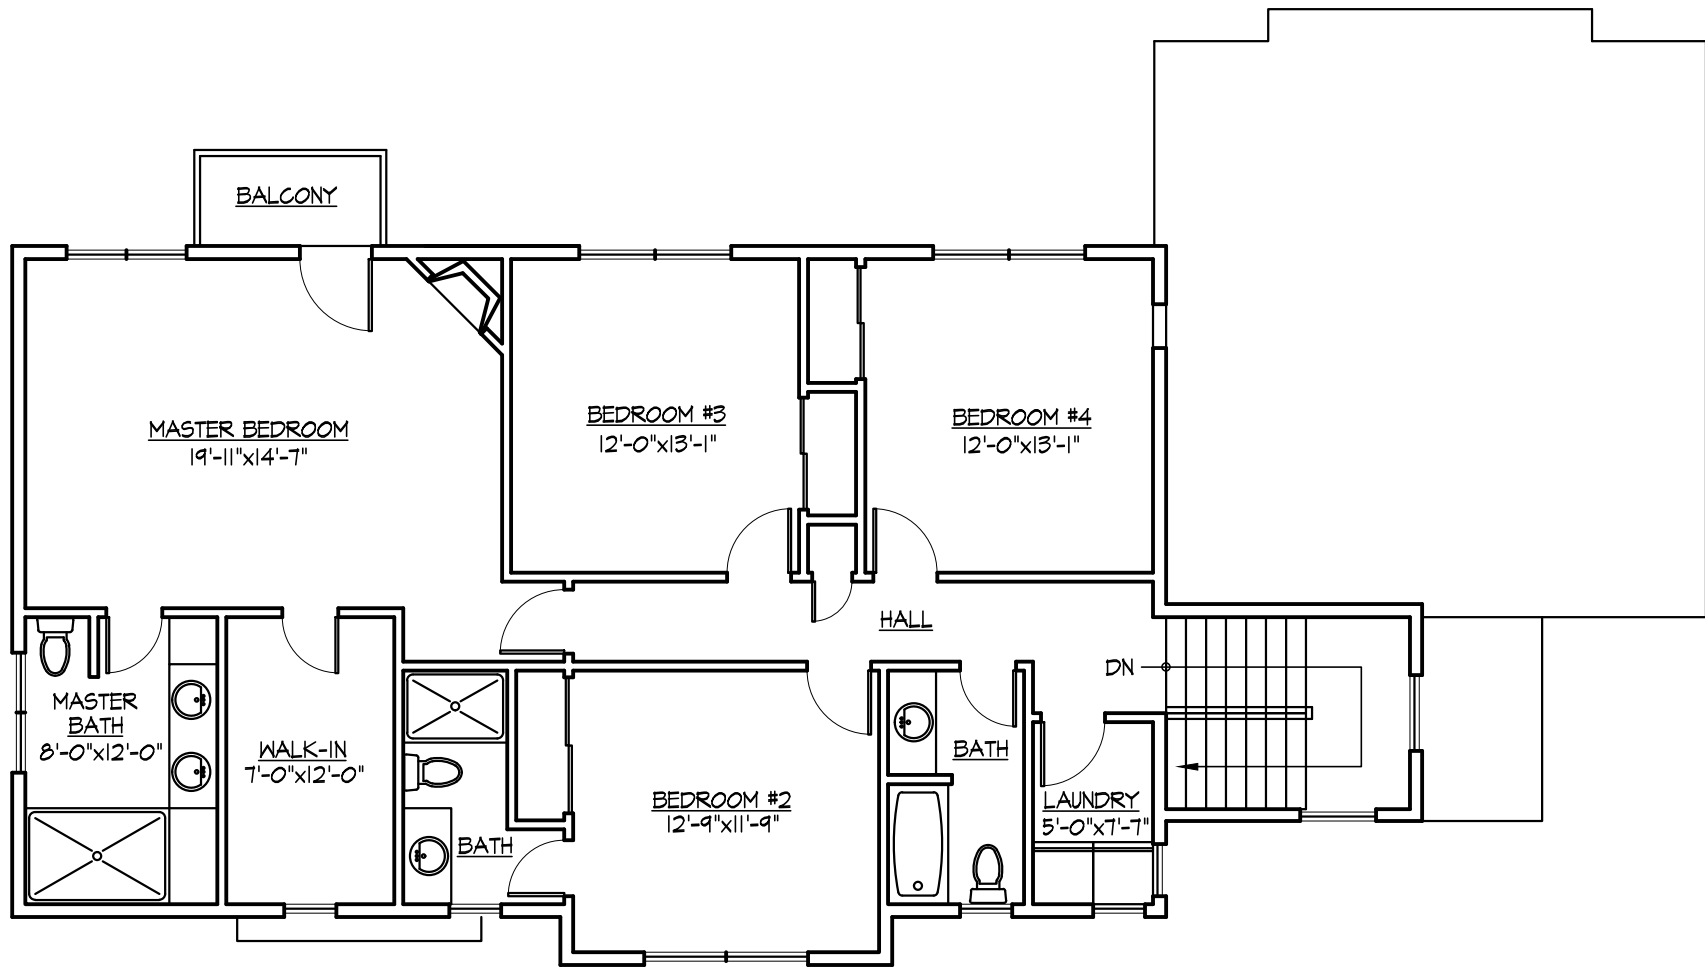

SCHEMATIC UPPER LEVEL PLAN

SCALE 1/8" = 1'-0"

1,372 S.F.